


IF THIS SEAL DOES NOT APPEAR  
THIS IS AN ILLEGAL SET OF DRAWINGS  
PLEASE NOTIFY GEORGE W. BURNS

*Certified By*  
**National  
Council of  
Building  
Designer  
Certification**

**Member**

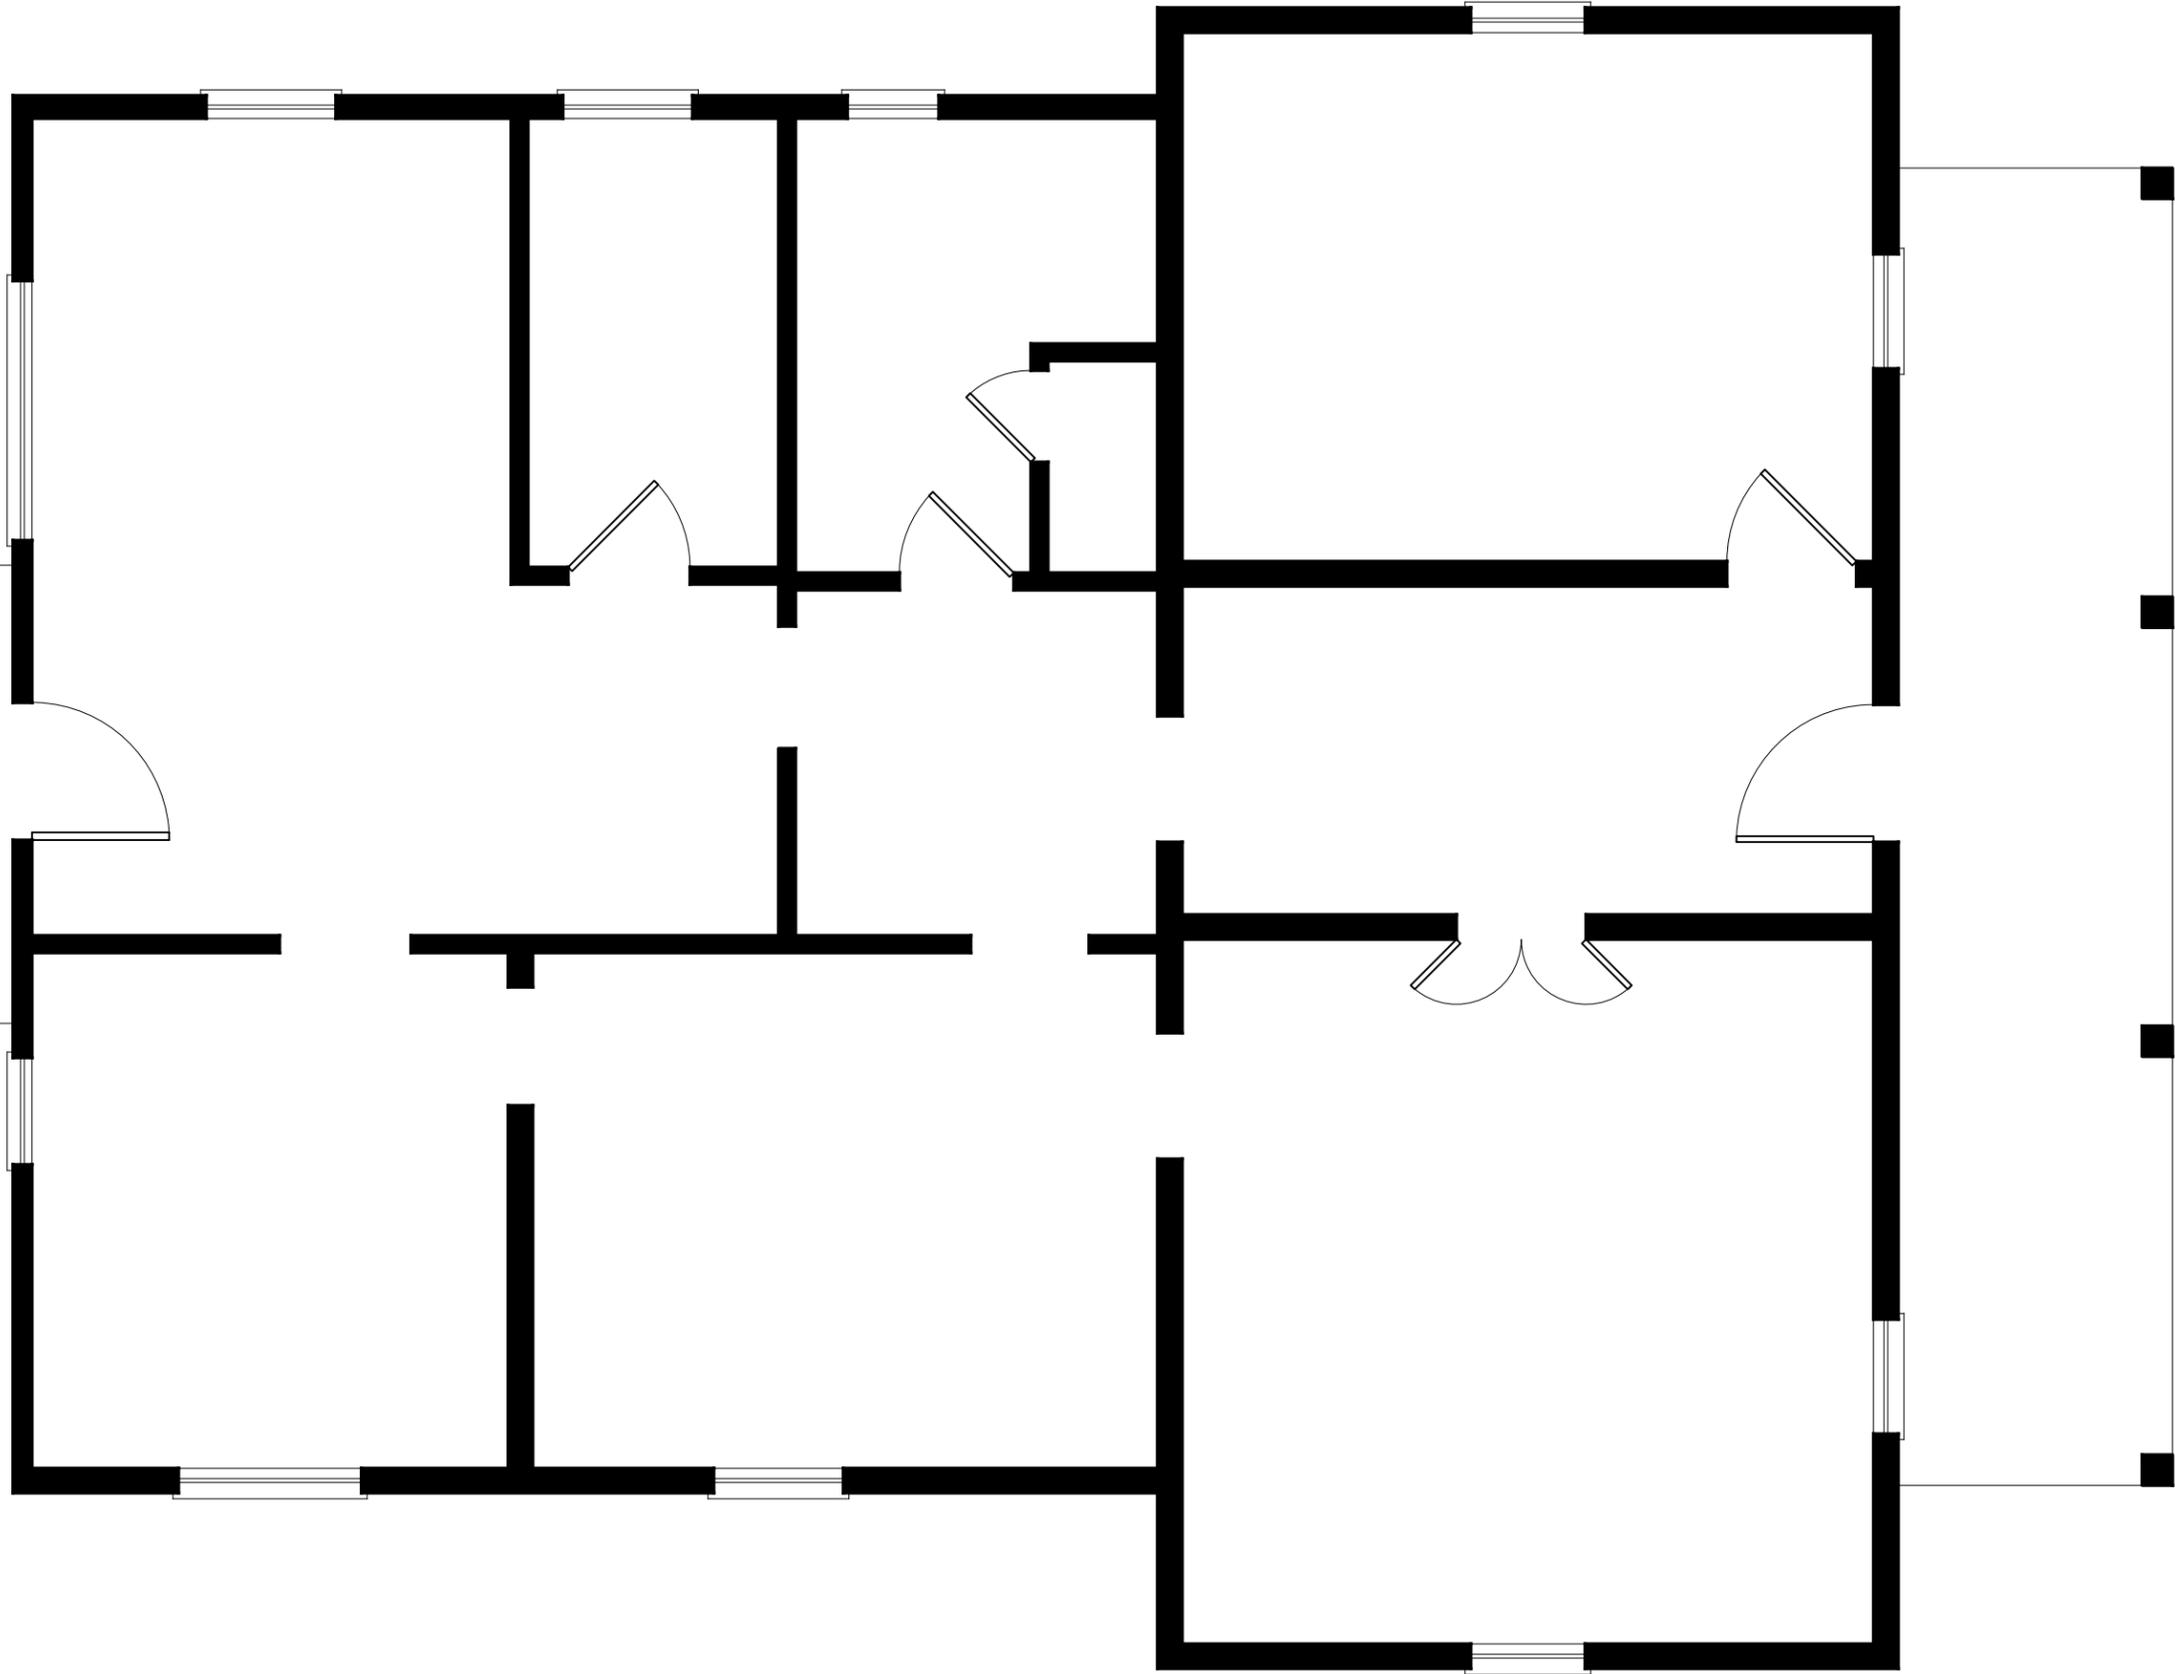

**DISCLAIMER**  
EVERY REASONABLE EFFORT  
BEEN MADE TO MAKE THIS  
DRAWINGS AS ACCURATE  
HOWEVER, THE BUILDING OWNER  
IS EXPECTED TO APPLY HIS  
PROFESSIONAL KNOWLEDGE  
OF INFORMATION IN THESE  
DRAWINGS. THE CONTRACTOR SHALL VERIFY  
CONDITIONS, SPECIFICATIONS,  
DIMENSIONS BEFORE CONSTRUCTION.  
DUE TO THE LEVEL OF SERVICE  
REQUESTED BY THE CLIENT,  
W. BURNS AIBD ASSUMES NO  
RESPONSIBILITY FOR ERRORS OR OMISSIONS  
IN THIS SET OF CONSTRUCTION DOCUMENTS.  
THE CONTRACTOR SHOULD CONSULT  
WITH A STRUCTURAL ENGINEER FOR  
CONSTRUCTION TO MODIFY OR  
NEEDED. IF PROBLEMS ARE ENCOUNTERED  
DURING CONSTRUCTION, NOTIFY GEORGE  
W. BURNS AIBD AS SOON AS POSSIBLE.